



**Zelinka Priamo Ltd.**  
LAND USE PLANNERS



Address

318 Wellington Road  
London, Ontario



Phone

519-474-7137



Email

danieli.s@zpplan.com



## 279 SARNIA ROAD

You are invited by Palumbo Homes to attend a public open house to learn more about the proposed redevelopment of the subject lands.

The redevelopment consists of 20, three-storey stacked townhouse dwellings, being 10, three-storey back-to-back townhouses fronting Sarnia Road and 10, three-storey back-to-back townhouses located at the rear of the subject lands.

Zelinka Priamo Ltd. is the land use planning firm retained by Palumbo Homes, together with other consultants, to assist with the necessary planning approvals to permit the proposed development.

This Open House will be held in person at University Heights P.S. and is intended to provide you with an opportunity for input and discussion with regards to the proposed redevelopment.

If you are unable to attend or require alternate accommodations, please contact us.

## Community Open House



Wednesday, May 15th, 2024



6:30 PM - 8:00 PM  
Presentation at 6:40 PM




University Heights Public School  
727 Ford Crescent  
Room: Gym

If you wish to attend this in-person open house, we ask that you register by sending your contact information to [danieli.s@zpplan.com](mailto:danieli.s@zpplan.com) to be added to the participant list.

On the day of the community open house, please arrive between 6:25pm and 6:35pm to ensure all participants are in attendance prior to the presentation.

# Site Plan

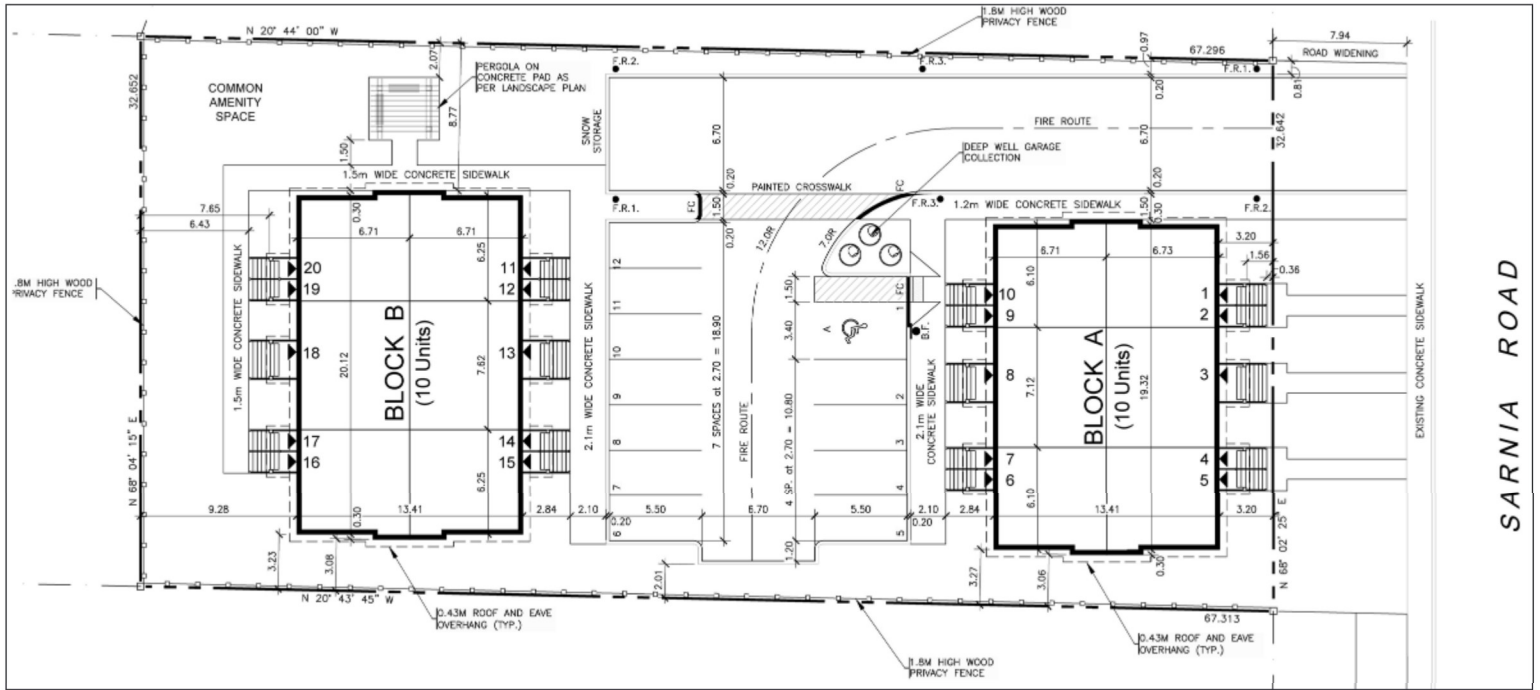

We encourage you and your neighbours to attend this meeting and learn more about the proposed development. Any questions or concerns you may have may be responded to at this meeting.

This open house, held solely by Palumbo Homes and Zelinka Priamo Ltd., is for the purpose of engaging with residents in the area. We have invited City of London Staff and Ward Councilor to attend this open house as well as to observe the comments and questions.

If you are unable to attend the open house but still wish to make comments, please submit them in writing by mail to:

Zelinka Priamo Ltd.  
Attn: Danieli Sikelero Elsenbruch, Planner  
318 Wellington Road  
London, ON, N6C 4P4

Or by email to: [danieli.s@zpplan.com](mailto:danieli.s@zpplan.com)

Requests for additional information can be obtained by contacting Danieli at the email address above.